

NACA NATIONAL CONVENTION 2025

FEBRUARY 15-17, 2025

PENNSYLVANIA CONVENTION CENTER

EXHIBIT HALL A

PHILADELPHIA, PA




2575 NORTHWEST PKWY
ELGIN, IL 60124
P: 847.426.3100
F: 847.426.3111

www.vipertradeshow.com

DATE
1.13.25

BOOTH COUNTS
ALL BOOTHS ARE 10' X 10'
UNLESS NOTED OTHERWISE

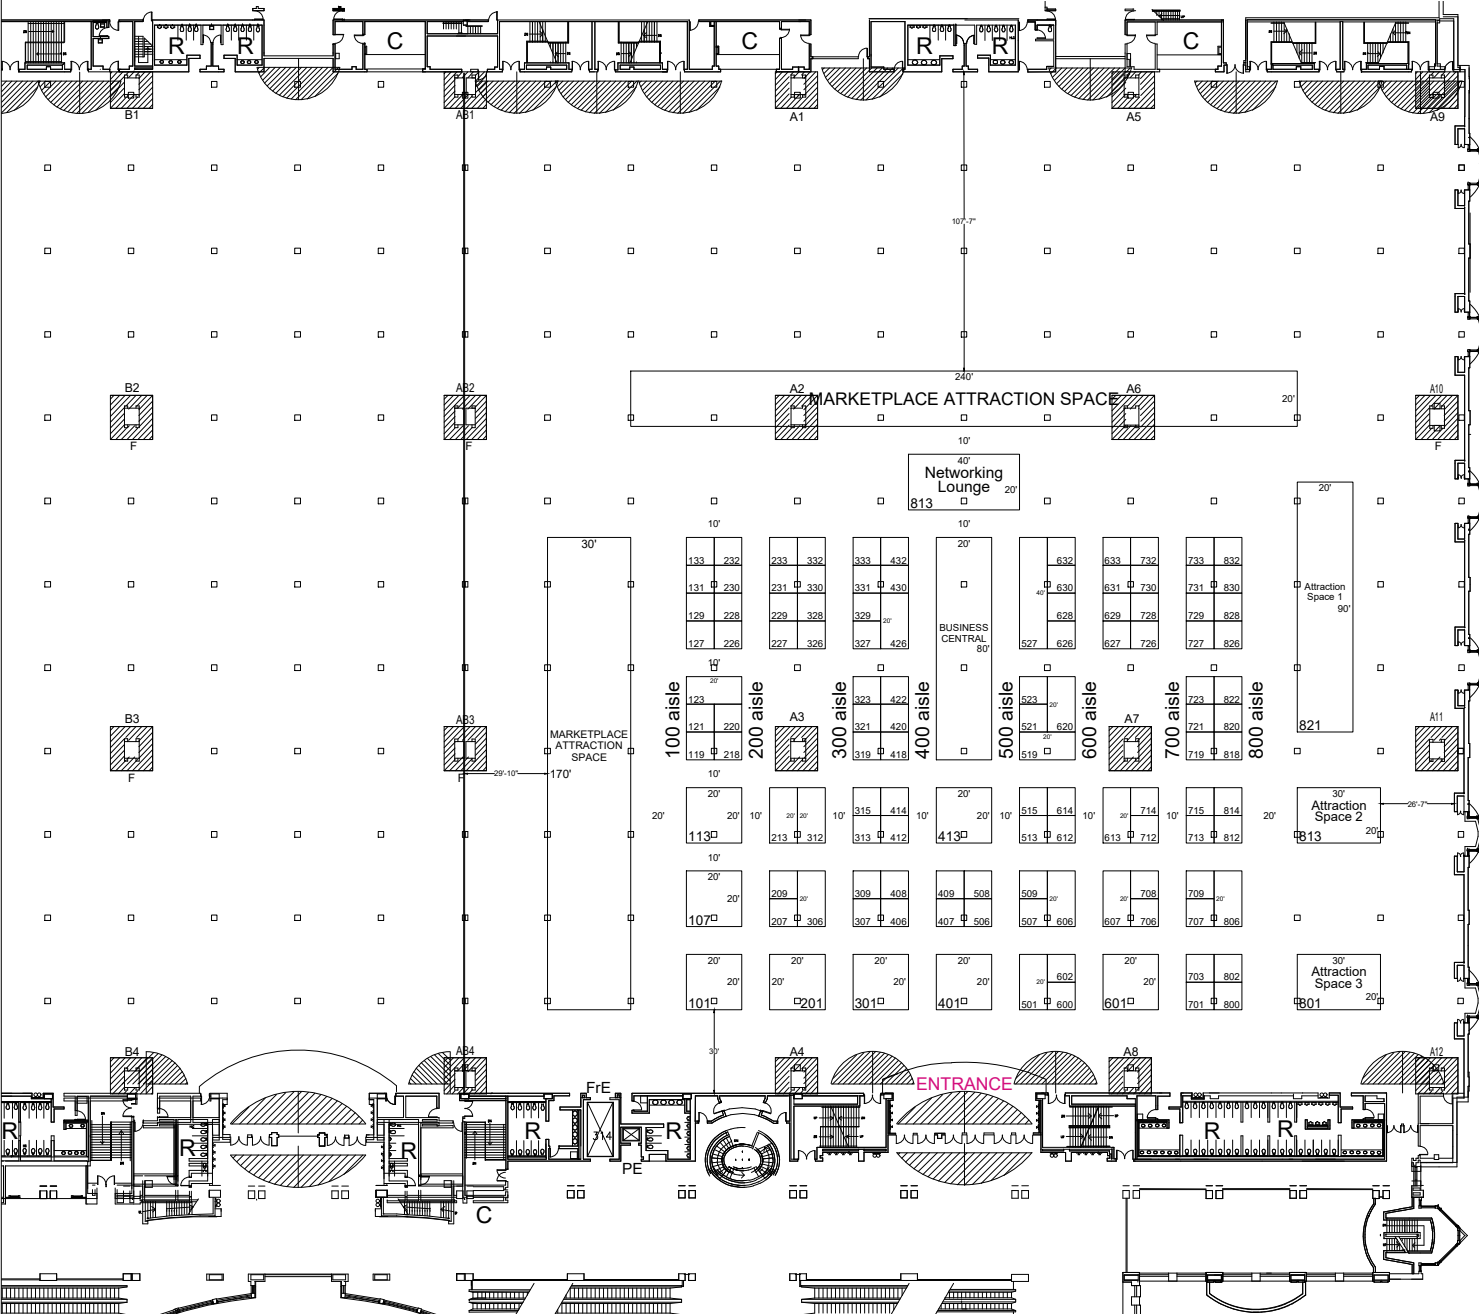

Inventory as of 01/13/2025

Dimension	Size	Qty	SqFt
10'x10'	100	105	10,500
10'x20'	200	12	2,400
10'x40'	400	1	400
20'x20'	400	8	3,200
20'x30'	600	2	1,200
20'x40'	800	1	800
20'x90'	1,800	1	1,800
Totals:		130	20,300

KEY
FE-FIRE EQUIPMENT
ALL EXITS 6' UNLESS NOTED
ALL DRAPE USED MEETS
FLAME RETARDANT FIRE CODE

SHOW INFO
SHOW OPENS:
SHOW CLOSES:
MOVE IN:
MOVE OUT:
CONTACT:
PHONE:

CAPACITY INFO
GUESTS: N/A
TOTAL SQ FT: 15912
USABLE SQ FT: 15912
MAX OCCUPANCY: 1060
MAX ALLOWED OCCUPANCY: 1060
EXIT FEET REQ: 17'
FIRE EXITS GIVEN: 100'
FIRE EXTINGUISHERS REQ: 5
FIRE EXTINGUISHERS GIVEN: N/A

DRAWN BY
M. MOSES
SCALE
1" = x UNITS
DISCLAIMER

Every effort has been made to ensure the accuracy of all information contained on this floor plan. However, no warranties, either expressed or implied, are made with respect to this floor plan. If the location of building columns, utilities or other architectural components of the facility is a consideration in the construction or usage of an exhibit, it is the sole responsibility of the exhibitor to physically inspect the facility to verify all dimensions and locations.
Doors that are blocked or unavailable and are not needed to meet the minimum exit requirement will have exit signs covered.
There will be no candles, pyro-technics or open flames that have not been properly permitted used in this event.

ROOM
MAX OCCUPANCY 15912 sqft divided by 15 = 1060
Linear footage of exits REQUIRED, 1060 divided by 60 = 17'
Fire Exits Req, 1060 Times .02 = 21'
Fire Exits Given: 100'
Fire Extinguishers Req: 15912 sqft divided by 3000 = 5
Fire Extinguishers Given: N/A